


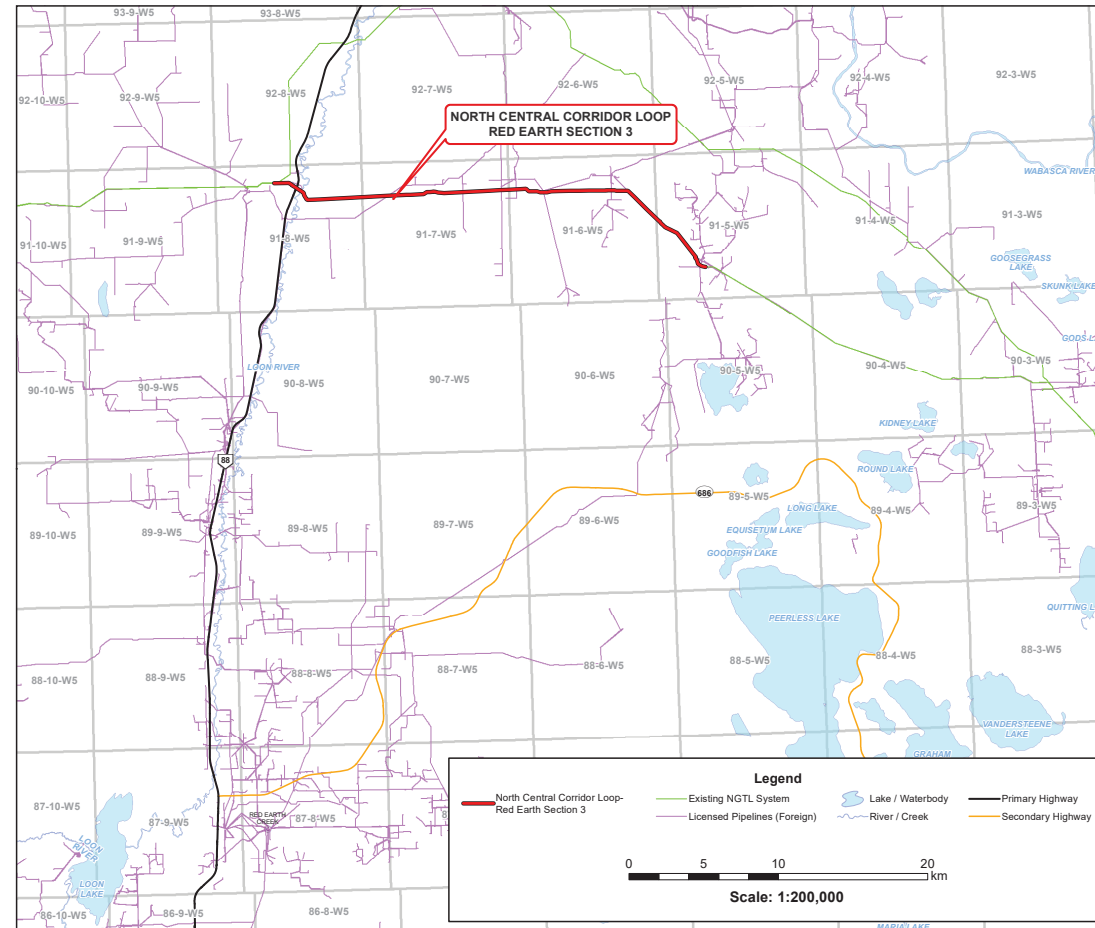

Plans and Profiles of:


NORTH CORRIDOR EXPANSION PROJECT

North Central Corridor Loop (Red Earth Section 3)

Canada Energy Regulator Certificate of Public Convenience and Necessity (GC-131)

NOVA GAS TRANSMISSION LTD.

NPS 48 NORTH CENTRAL CORRIDOR LOOP
RED EARTH SECTION 3

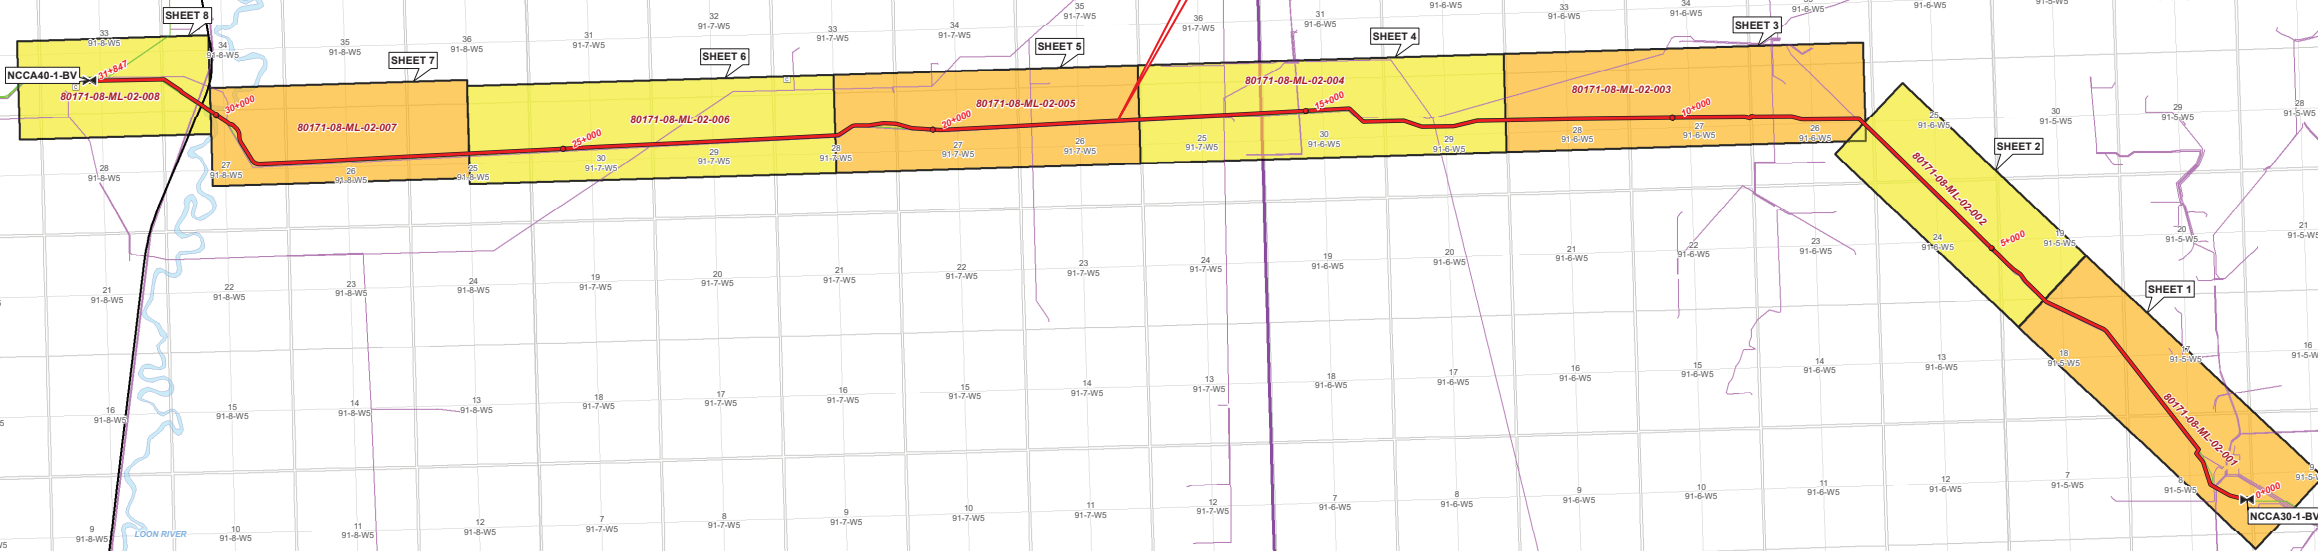

NOVA GAS TRANSMISSION LTD.

KEY PLAN SHOWING
NPS 48 NORTH CENTRAL CORRIDOR LOOP
RED EARTH SECTION 3
PLAN AND PROFILE



Scale: 1:40,000
Coordinate System: NAD 1983 UTM Zone 11N


- Legend**
- Kilometer Post
 - Proposed Pipeline Route
 - Plan Extents
 - Primary Highway
 - Secondary Highway
 - Airfields
 - Compressor Station
 - Block Valve Site
 - Existing NGTL System
 - Licensed Pipeline (Foreign)
 - City
 - Parks / Protected Areas
 - First Nations
 - Metis Reserve
 - Lake / Waterbody
 - River / Creek

00	-	-	-	-
	-	-	-	-
Rev.	00	Original Map Prepared	JKS/GMB	2021-07-20
	Rev.	Description	Map/Chk	Date


UNIVERSAL
GEOMATICS
SOLUTIONS LTD.


DISCLAIMER: The information contained herein is compiled from various government and industry sources, including but is not limited to the Government of Alberta, GHS Energy Inc., and Cabot's Ltd. Universal Geomatics Solutions and its data suppliers provide no warranty regarding the accuracy or completeness of this information. No liability can be assumed by Universal Geomatics Solutions or its data suppliers resulting from the use or interpretation of this information, or from any decisions made based on this information.

TC Doc No.: 80171-2021-MP-08-0002
LUGSC Job No.: 180357C
MXD No.: 180357-OM-05.mxd
Attachment 02a-2 Key Plan
Route ID: RE3_180357RRT_H_00

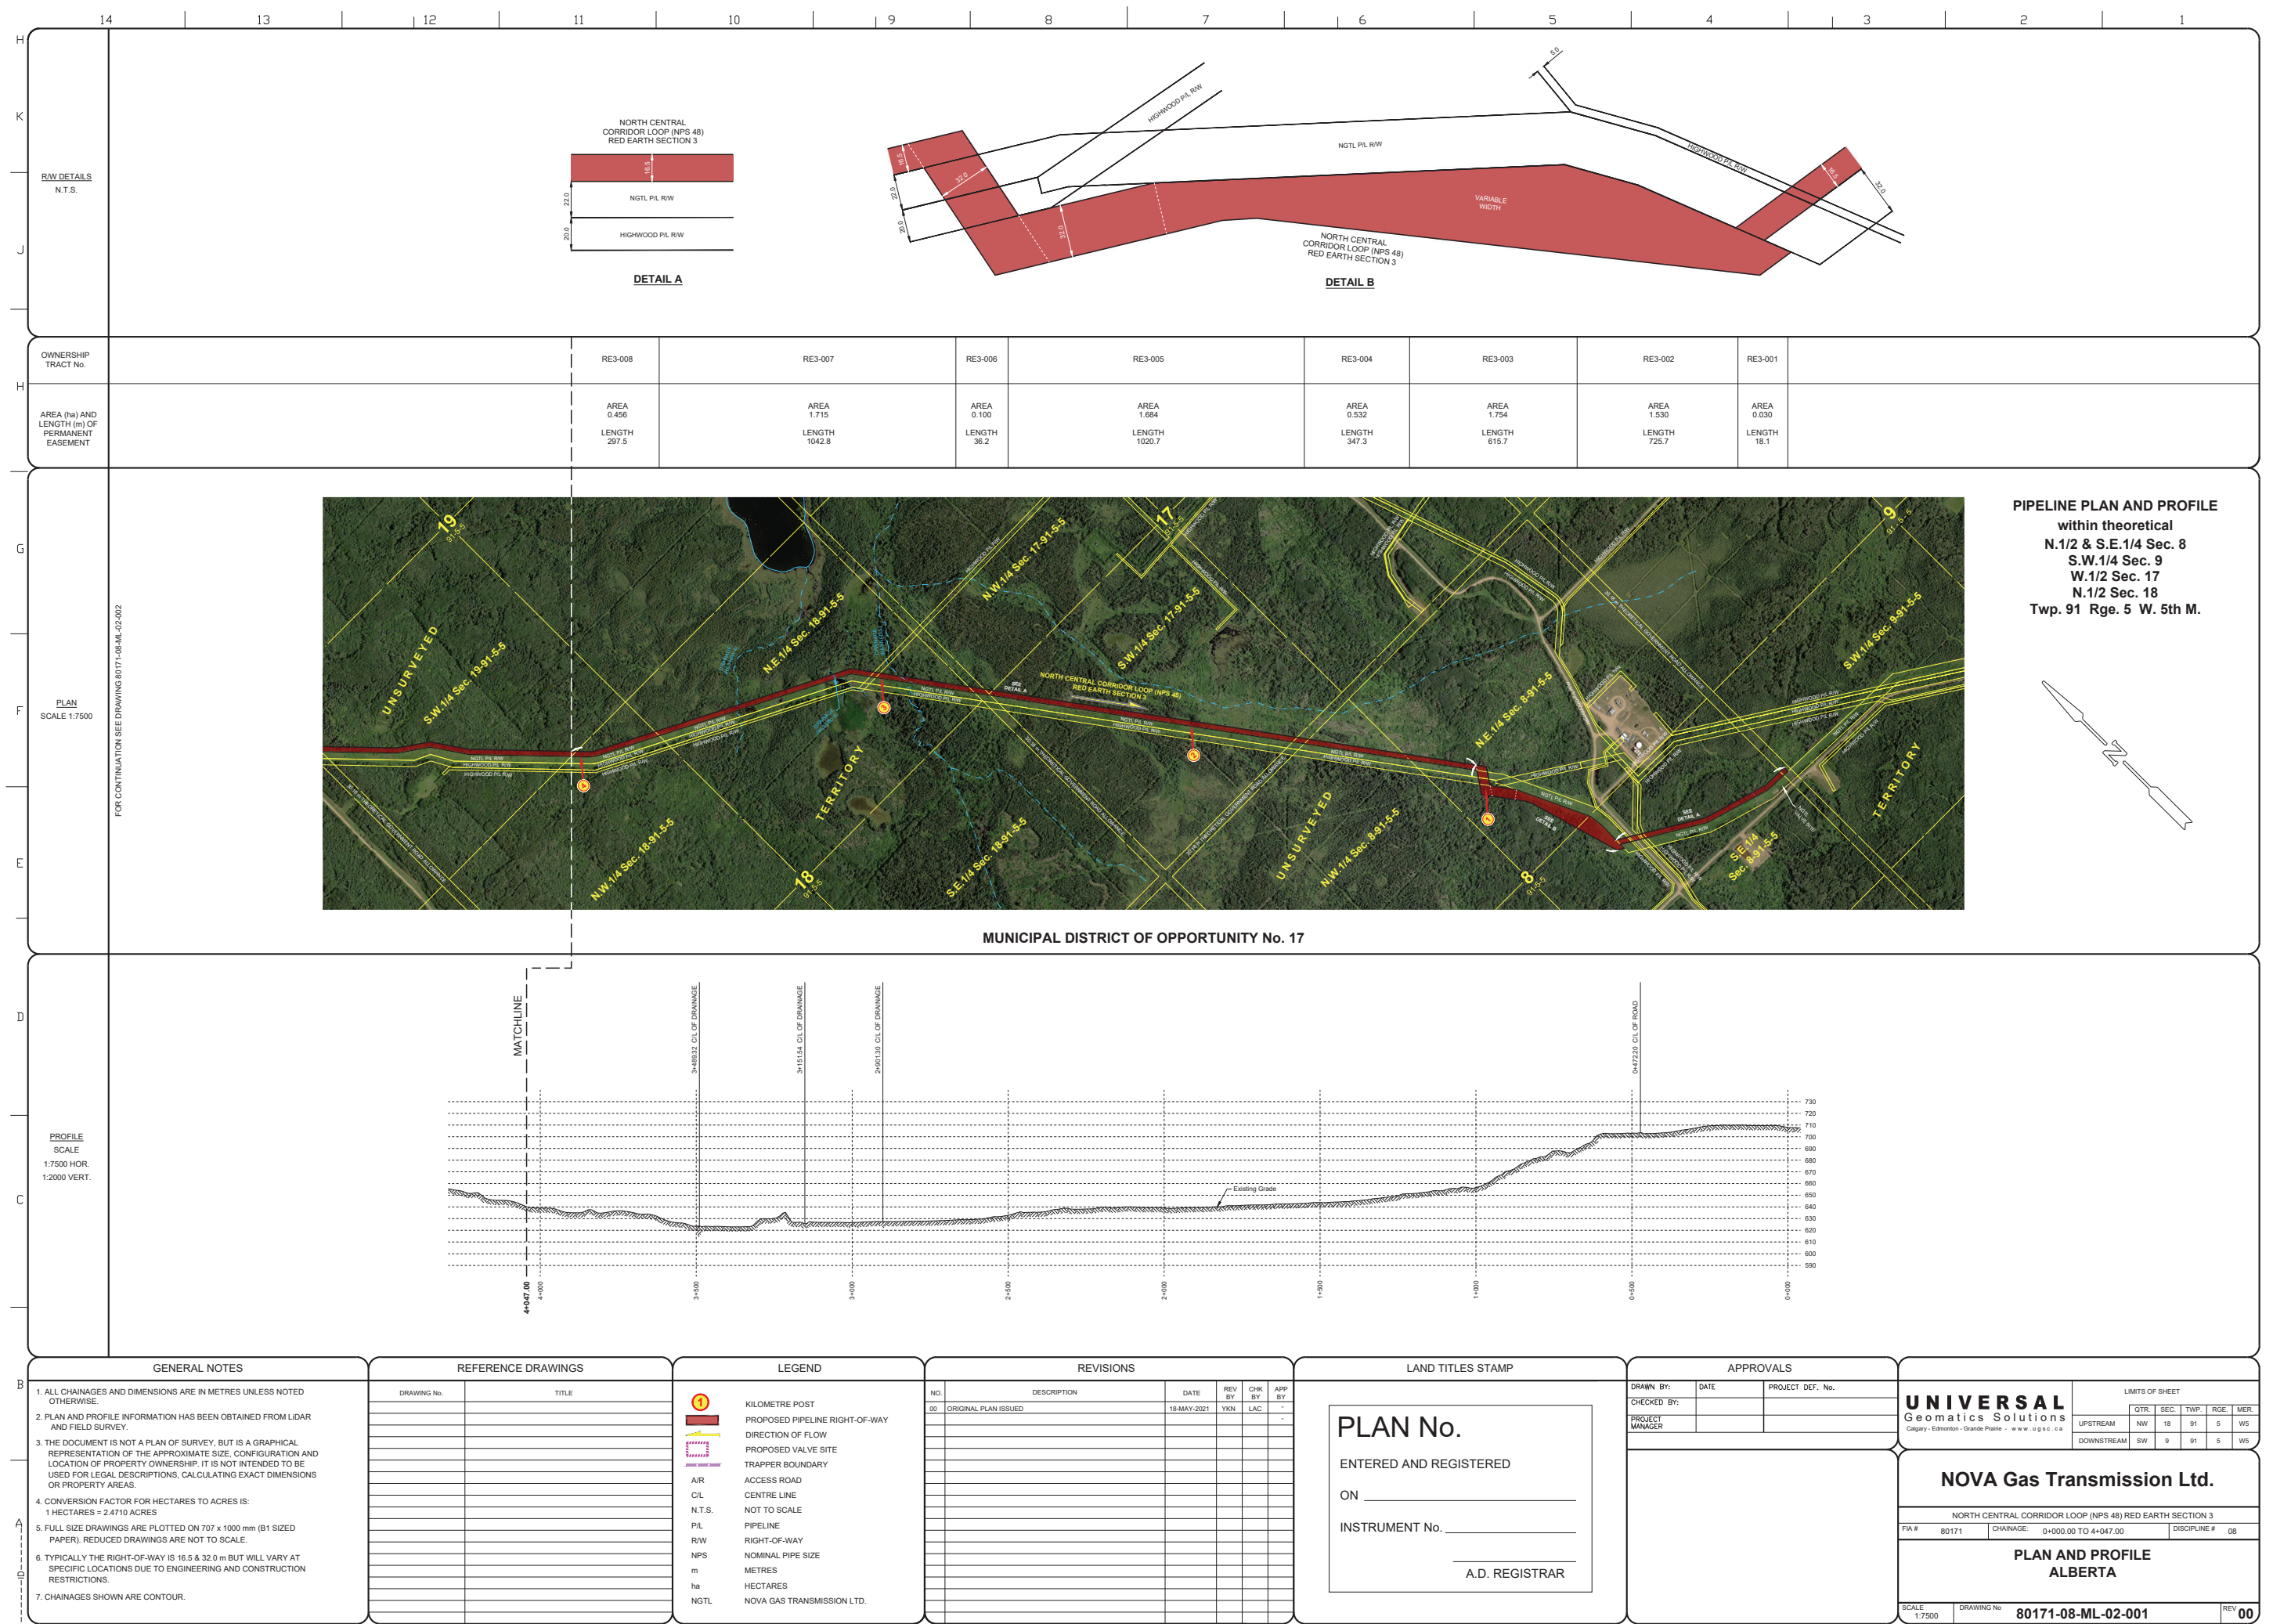








[illegible]

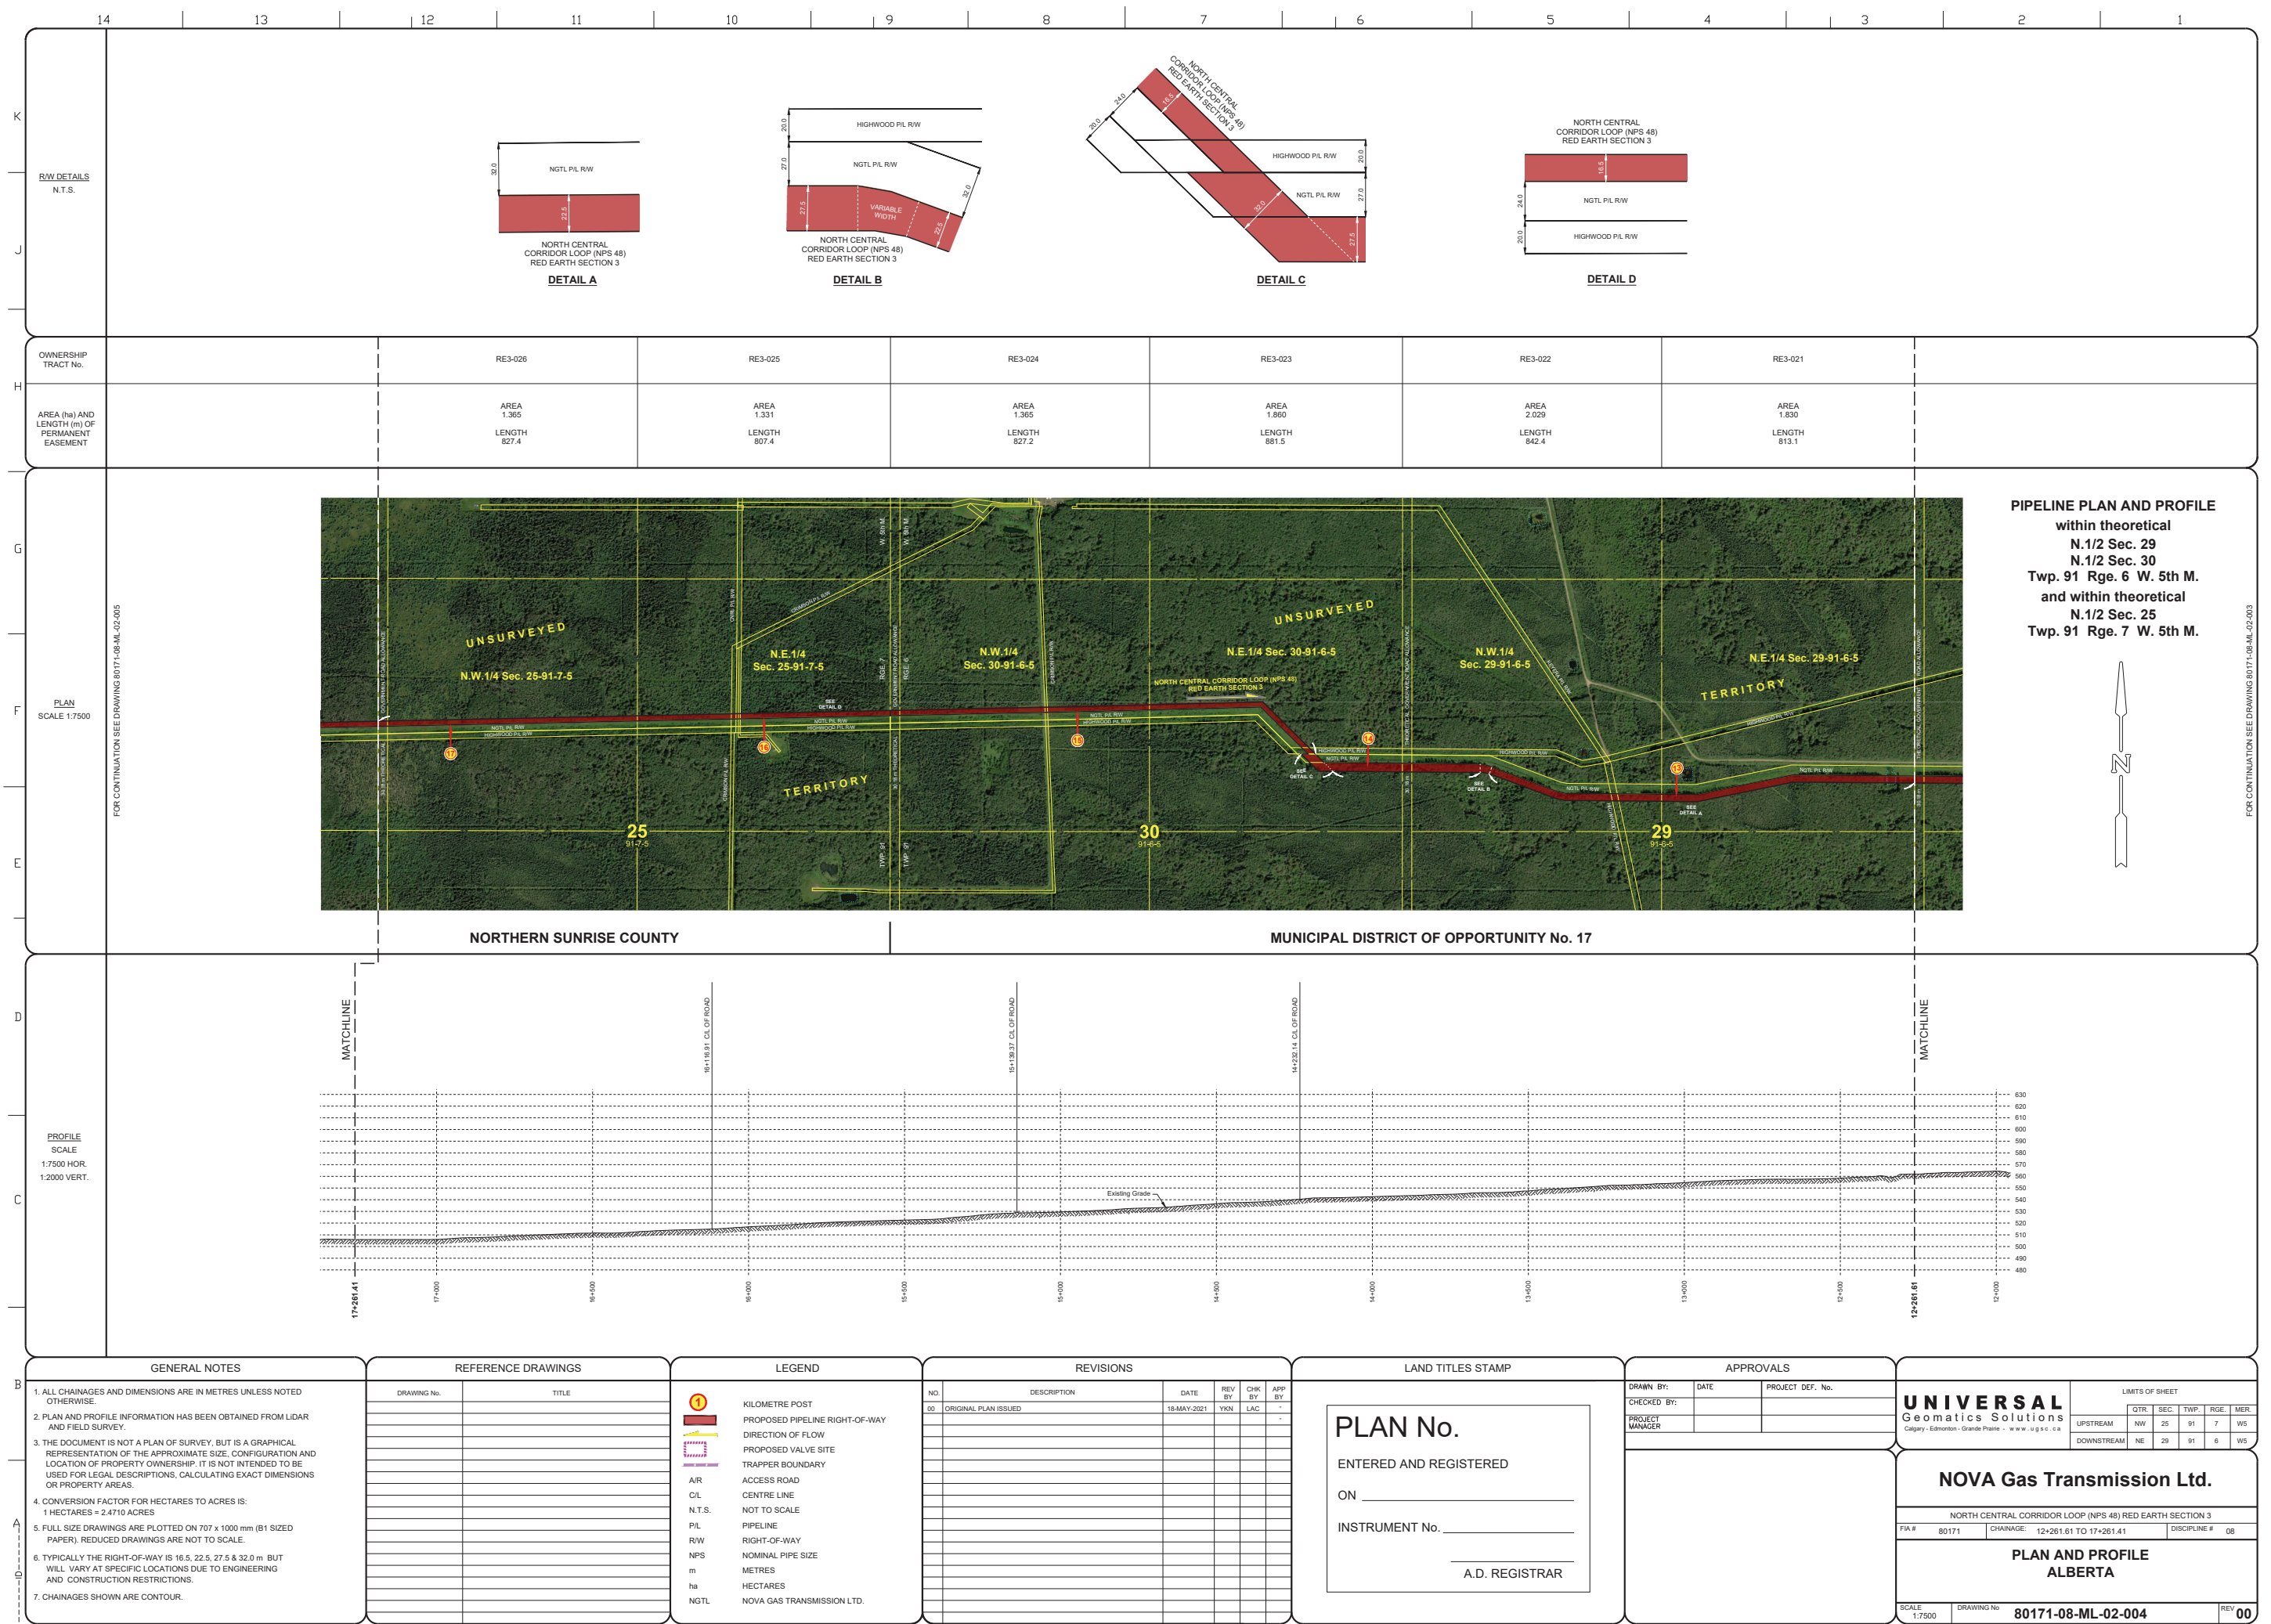


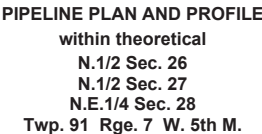


GENERAL NOTES		REFERENCE DRAWINGS		LEGEND		REVISIONS		LAND TITLES STAMP		APPROVALS		UNIVERSAL Geomatics Solutions Calgary - Edmonton - Grande Prairie - www.ugsc.ca	
1. ALL CHAINAGES AND DIMENSIONS ARE IN METRES UNLESS NOTED OTHERWISE.		DRAWING No.		TITLE		NO. DESCRIPTION DATE REV BY CHK BY APP BY		PLAN No. ENTERED AND REGISTERED ON _____ INSTRUMENT No. _____ A.D. REGISTRAR		DRAWN BY:		LIMITS OF SHEET	
2. PLAN AND PROFILE INFORMATION HAS BEEN OBTAINED FROM LIDAR AND FIELD SURVEY.						00 ORIGINAL PLAN ISSUED 15-MAY-2021 YKN LAC -				CHECKED BY:		QTR. SEC. TWP. RGE. MER.	
3. THE DOCUMENT IS NOT A PLAN OF SURVEY, BUT IS A GRAPHICAL REPRESENTATION OF THE APPROXIMATE SIZE, CONFIGURATION AND LOCATION OF PROPERTY NOT INTENDED TO BE USED FOR LEGAL DESCRIPTIONS, CALCULATING EXACT DIMENSIONS OR PROPERTY AREAS.										PROJECT MANAGER		UPSTREAM NE 28 91 7 WS	
4. CONVERSION FACTOR FOR HECTARES TO ACRES IS: 1 HECTARES = 2.4710 ACRES												DOWNSTREAM NE 26 91 7 WS	
5. FULL SIZE DRAWINGS ARE PLOTTED ON 707 x 1000 mm (B1 SIZED PAPER). REDUCED DRAWINGS ARE NOT TO SCALE.												NOVA Gas Transmission Ltd.	
6. TYPICALLY THE RIGHT-OF-WAY IS 16.5 & 32.0 m BUT WILL VARY AT SPECIFIC LOCATIONS DUE TO ENGINEERING AND CONSTRUCTION RESTRICTIONS.												NORTH CENTRAL CORRIDOR LOOP (NPS 48) RED EARTH SECTION 3	
7. CHAINAGES SHOWN ARE CONTOUR.												FIA # 80171 CHAINAGE: 17+261.41 TO 21+384.42 DISCIPLINE # 08	
												PLAN AND PROFILE ALBERTA	
												SCALE 1:7500 DRAWING No. 80171-08-ML-02-005 REV 00	

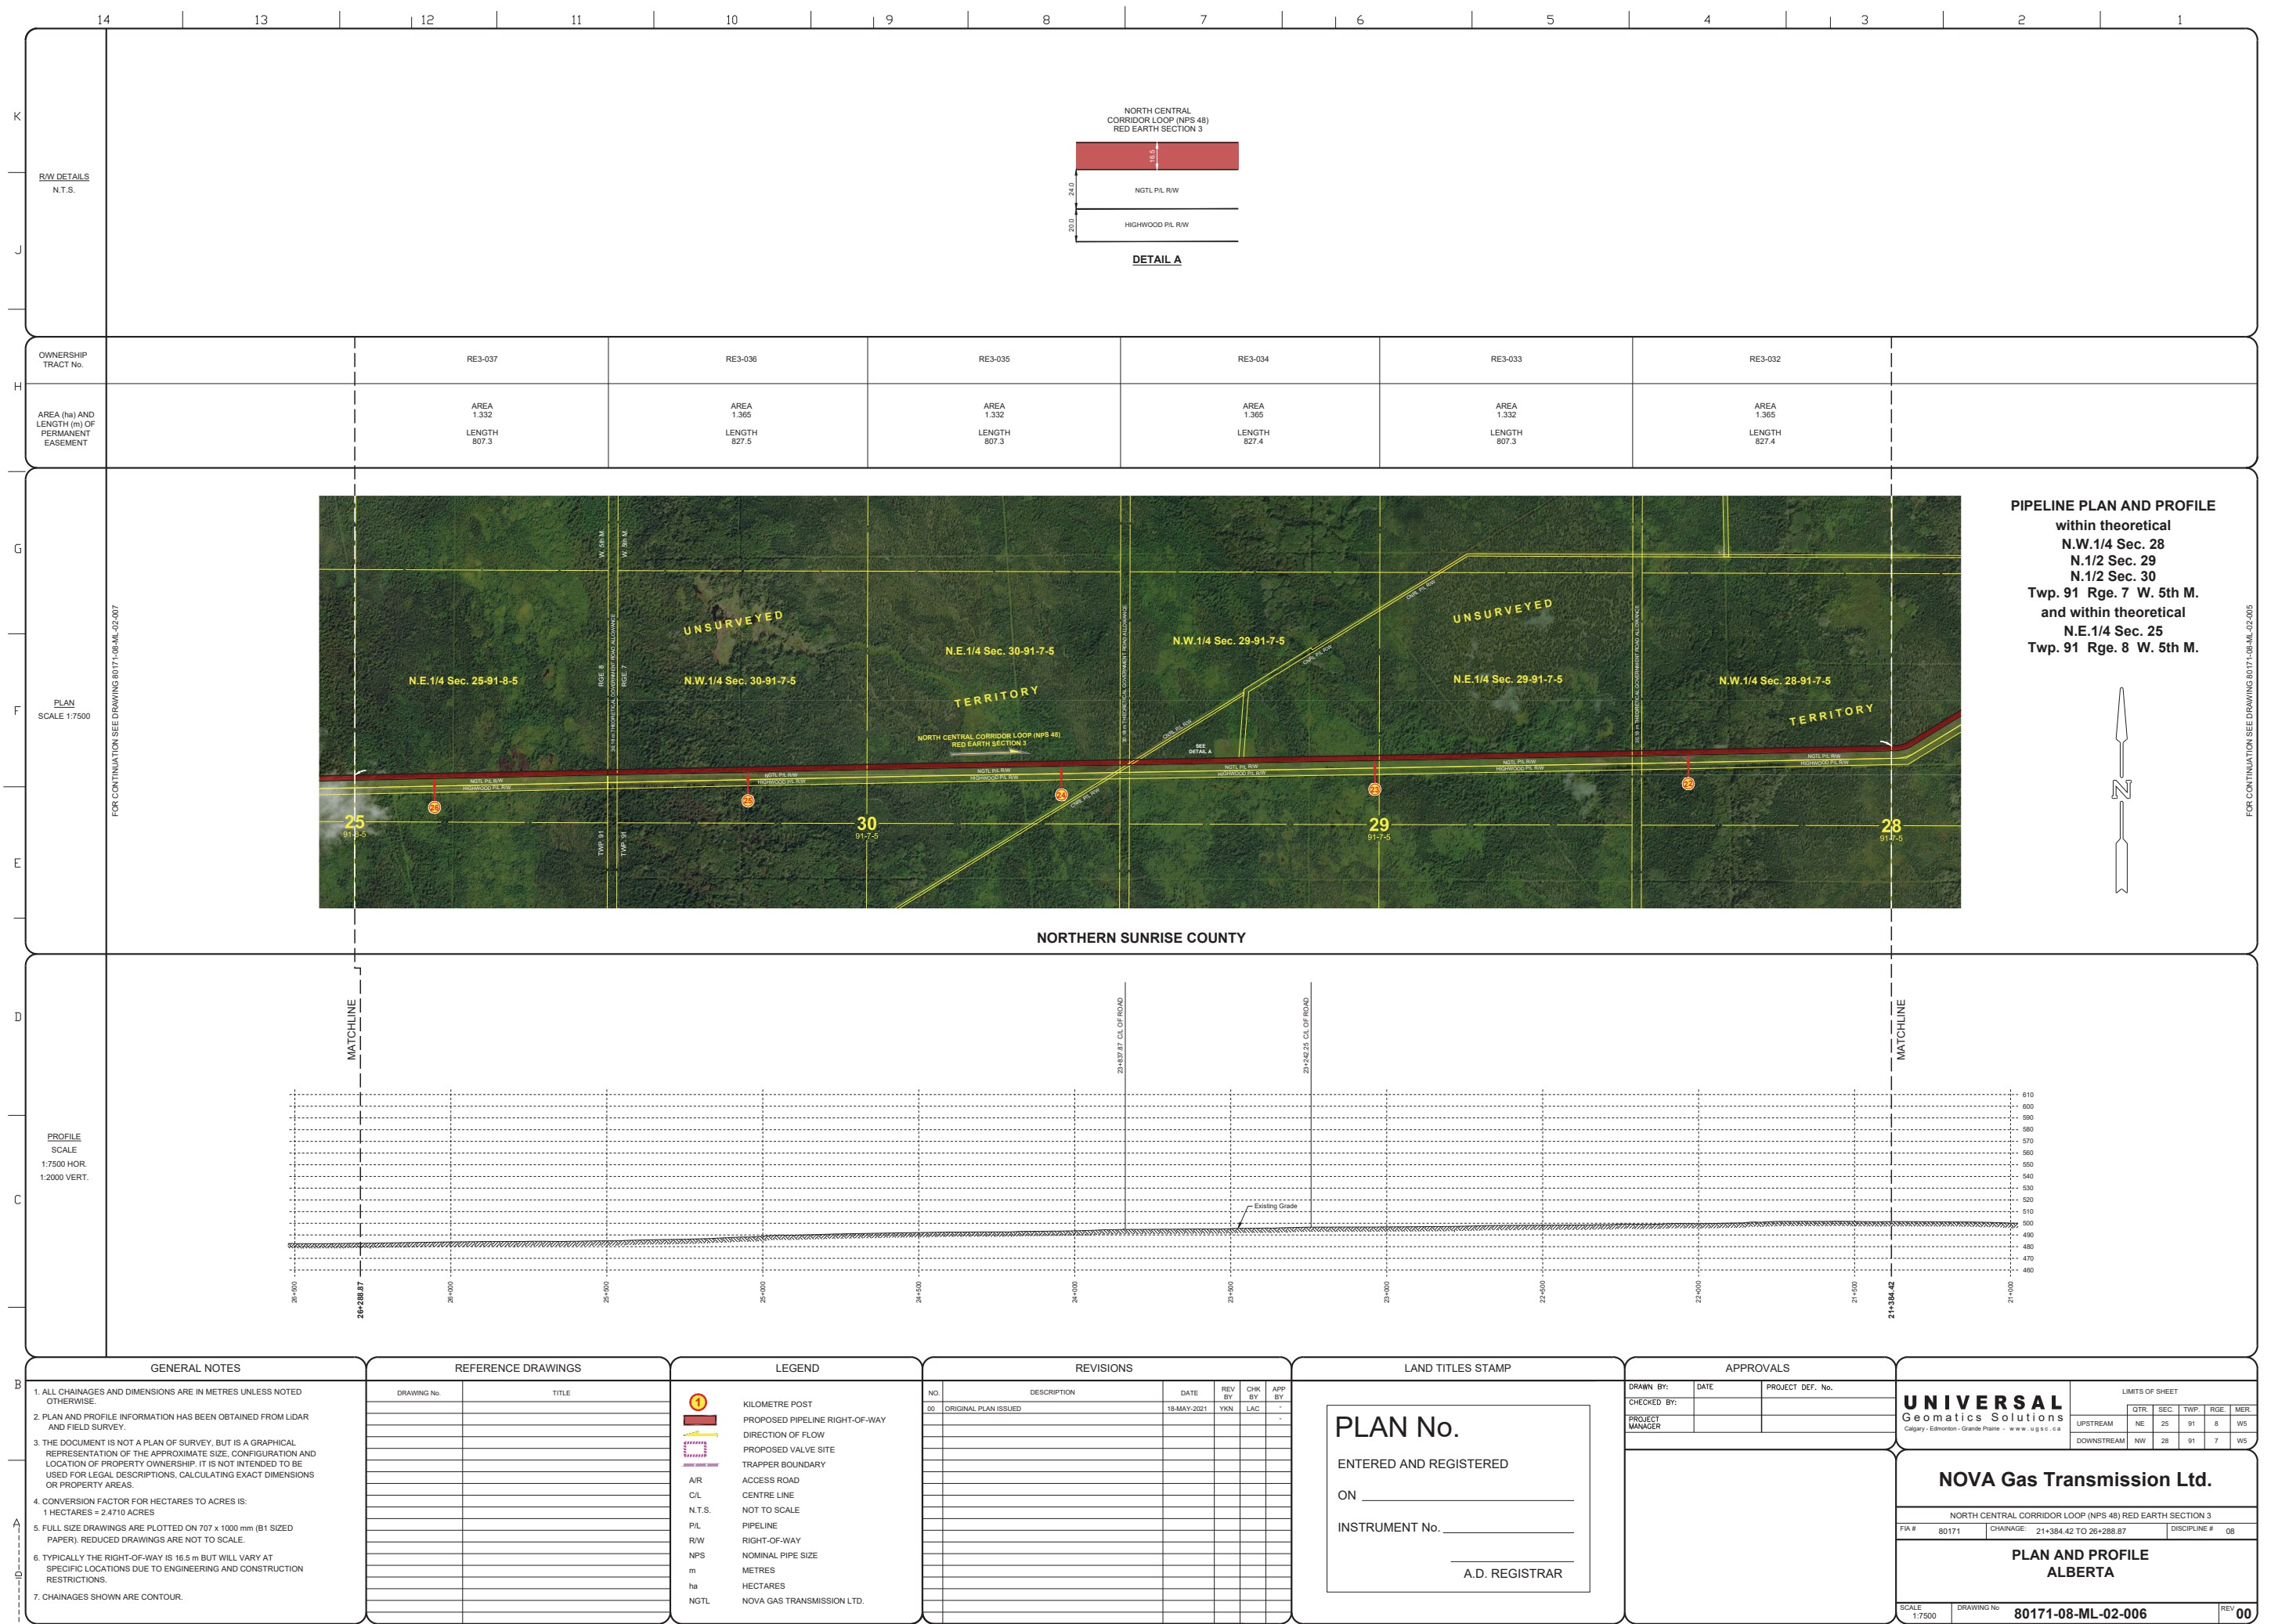

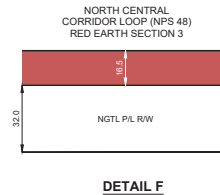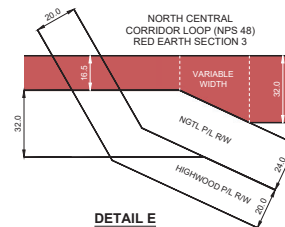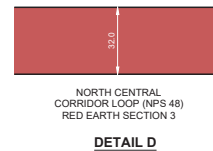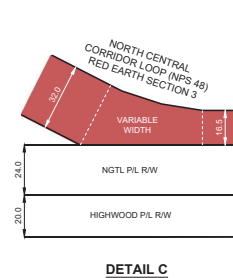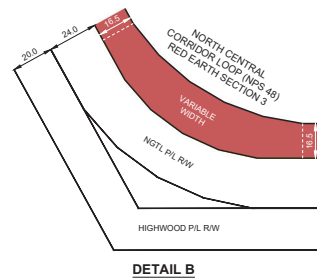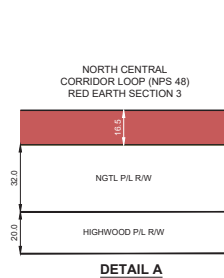

OWNERSHIP TRACT No.		RE3-042	RE3-041	RE3-040	RE3-039	RE3-038	
AREA (ha) AND LENGTH (m) OF PERMANENT EASEMENT		AREA 0.382 LENGTH 256.7	AREA 2.316 LENGTH 1150.8	AREA 1.365 LENGTH 827.4	AREA 1.332 LENGTH 807.4	AREA 1.365 LENGTH 827.5	

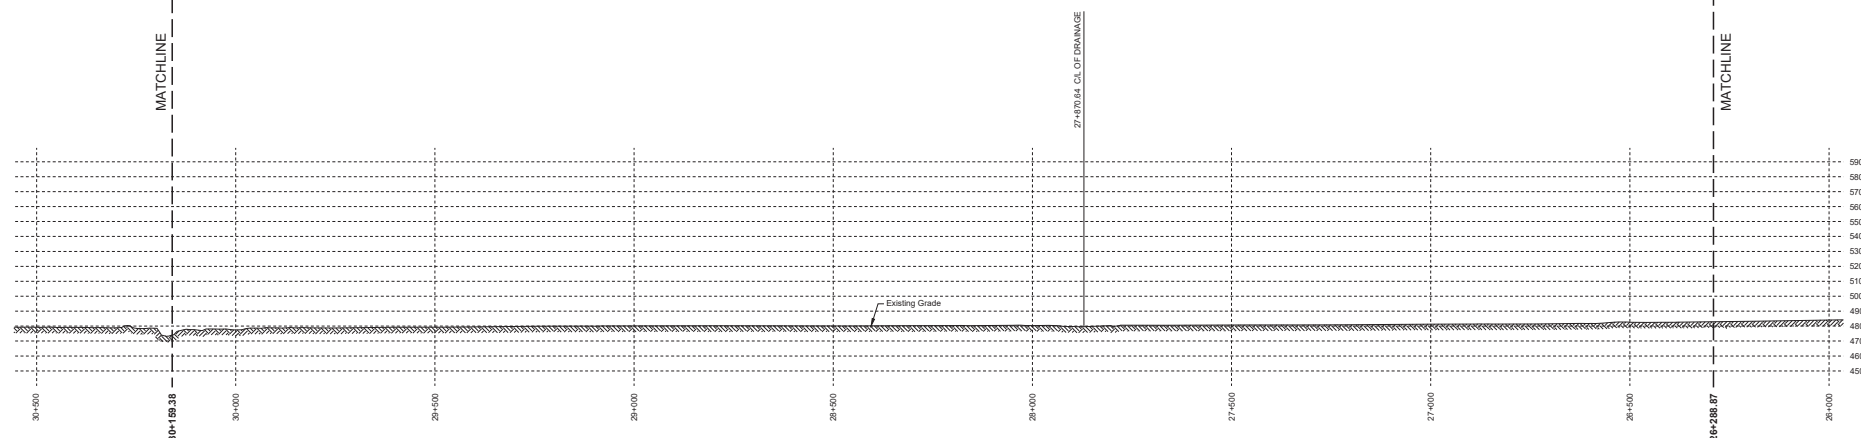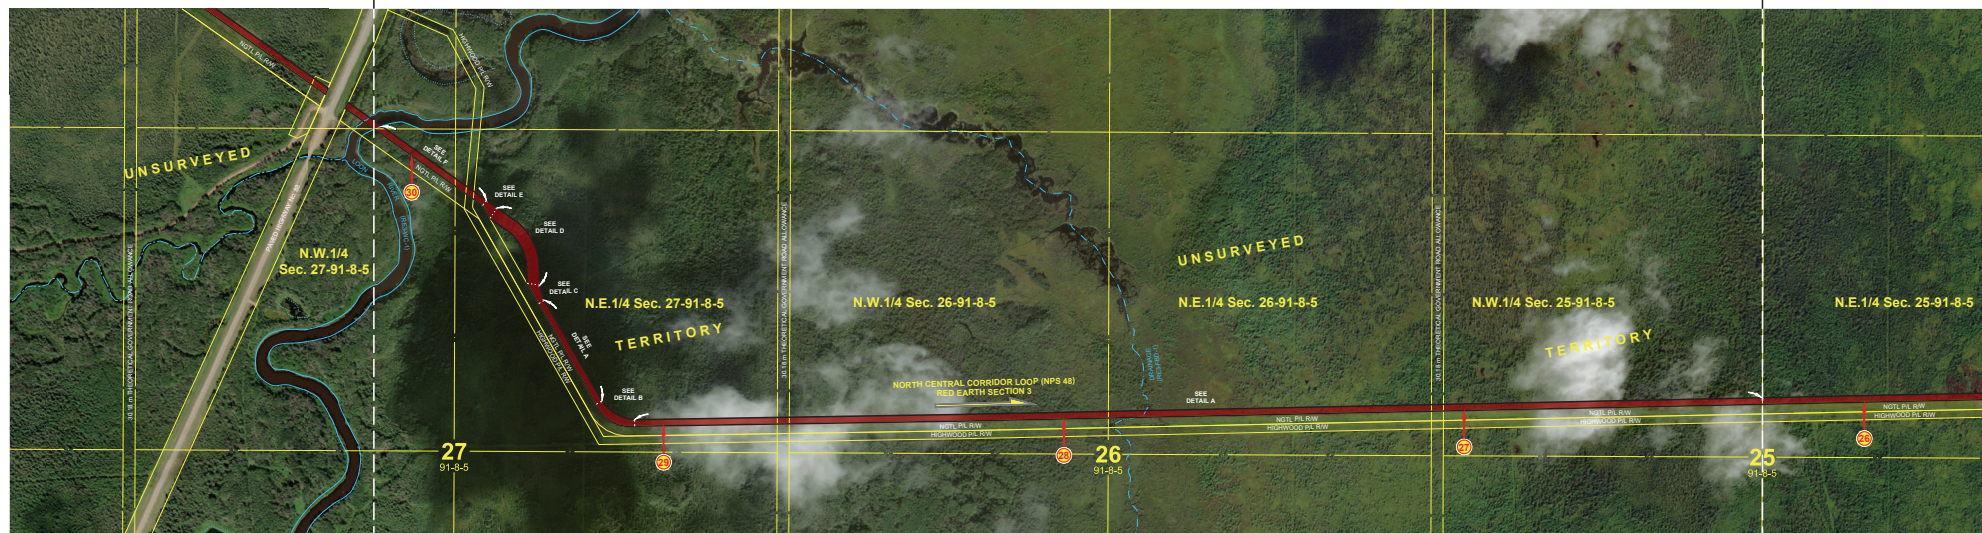[illegible]

NOVA Gas Transmission Ltd.

**North Corridor Expansion Project
North Central Corridor Loop
(Red Earth Section 3)**

Book of Reference

September 2021

Tract Number	Municipality	Land Description	Landowner(s)	Land User(s)	Length (m)	Width (m)	Area (ha)
RE3-001	MUNICIPAL DISTRICT OF OPPORTUNITY NO. 17	SW SEC-09 TWP-091 RGE-05 W5M	HER MAJESTY THE QUEEN (ALBERTA)	ROSEMARIE R NOSKIYE (TPA 2850)	18.1	16.5	0.030
RE3-002	MUNICIPAL DISTRICT OF OPPORTUNITY NO. 17	SE SEC-08 TWP-091 RGE-05 W5M	HER MAJESTY THE QUEEN (ALBERTA)	ROSEMARIE R NOSKIYE (TPA 2850)	725.7	16.5, Variable	1.530
RE3-003	MUNICIPAL DISTRICT OF OPPORTUNITY NO. 17	NE SEC-08 TWP-091 RGE-05 W5M	HER MAJESTY THE QUEEN (ALBERTA)	ROSEMARIE R NOSKIYE (TPA 2850)	615.7	16.5, Variable	1.754
RE3-004	MUNICIPAL DISTRICT OF OPPORTUNITY NO. 17	NW SEC-08 TWP-091 RGE-05 W5M	HER MAJESTY THE QUEEN (ALBERTA)	ROSEMARIE R NOSKIYE (TPA 2850)	347.3	16.5	0.532
RE3-005	MUNICIPAL DISTRICT OF OPPORTUNITY NO. 17	SW SEC-17 TWP-091 RGE-05 W5M	HER MAJESTY THE QUEEN (ALBERTA)	ROSEMARIE R NOSKIYE (TPA 2850)	1020.7	16.5	1.684
RE3-006	MUNICIPAL DISTRICT OF OPPORTUNITY NO. 17	NW SEC-17 TWP-091 RGE-05 W5M	HER MAJESTY THE QUEEN (ALBERTA)	ROSEMARIE R NOSKIYE (TPA 2850)	36.2	16.5	0.100
RE3-007	MUNICIPAL DISTRICT OF OPPORTUNITY NO. 17	NE SEC-18 TWP-091 RGE-05 W5M	HER MAJESTY THE QUEEN (ALBERTA)	ROSEMARIE R NOSKIYE (TPA 2850)	1042.8	16.5	1.715
RE3-008	MUNICIPAL DISTRICT OF OPPORTUNITY NO. 17	NW SEC-18 TWP-091 RGE-05 W5M	HER MAJESTY THE QUEEN (ALBERTA)	ROSEMARIE R NOSKIYE (TPA 2850)	297.5	16.5	0.456

Tract Number	Municipality	Land Description	Landowner(s)	Land User(s)	Length (m)	Width (m)	Area (ha)
RE3-009	MUNICIPAL DISTRICT OF OPPORTUNITY NO. 17	SW SEC-19 TWP-091 RGE-05 W5M	HER MAJESTY THE QUEEN (ALBERTA)	ROSEMARIE R NOSKIYE (TPA 2850)	838.1	16.5	1.422
RE3-010	MUNICIPAL DISTRICT OF OPPORTUNITY NO. 17	SE SEC-24 TWP-091 RGE-06 W5M	HER MAJESTY THE QUEEN (ALBERTA)	ROSEMARIE R NOSKIYE (TPA 2850)	279.7	16.5	0.423
RE3-011	MUNICIPAL DISTRICT OF OPPORTUNITY NO. 17	NE SEC-24 TWP-091 RGE-06 W5M	HER MAJESTY THE QUEEN (ALBERTA)	ROSEMARIE R NOSKIYE (TPA 2850)	886.6	16.5	1.502
RE3-012	MUNICIPAL DISTRICT OF OPPORTUNITY NO. 17	NW SEC-24 TWP-091 RGE-06 W5M	HER MAJESTY THE QUEEN (ALBERTA)	ROSEMARIE R NOSKIYE (TPA 2850)	229.5	16.5	0.340
RE3-013	MUNICIPAL DISTRICT OF OPPORTUNITY NO. 17	SW SEC-25 TWP-091 RGE-06 W5M	HER MAJESTY THE QUEEN (ALBERTA)	ROSEMARIE R NOSKIYE (TPA 2850)	965.4	16.5	1.632
RE3-014	MUNICIPAL DISTRICT OF OPPORTUNITY NO. 17	SE SEC-26 TWP-091 RGE-06 W5M	HER MAJESTY THE QUEEN (ALBERTA)	ROSEMARIE R NOSKIYE (TPA 2850)	178.6	16.5	0.256

Tract Number	Municipality	Land Description	Landowner(s)	Land User(s)	Length (m)	Width (m)	Area (ha)
RE3-015	MUNICIPAL DISTRICT OF OPPORTUNITY NO. 17	NE SEC-26 TWP-091 RGE-06 W5M	HER MAJESTY THE QUEEN (ALBERTA)	ROSEMARIE R NOSKIYE (TPA 2850)	704.4	16.5	1.197
RE3-016	MUNICIPAL DISTRICT OF OPPORTUNITY NO. 17	NW SEC-26 TWP-091 RGE-06 W5M	HER MAJESTY THE QUEEN (ALBERTA)	ROSEMARIE R NOSKIYE (TPA 2850)	847.4	16.5, Variable	1.476
RE3-017	MUNICIPAL DISTRICT OF OPPORTUNITY NO. 17	NE SEC-27 TWP-091 RGE-06 W5M	HER MAJESTY THE QUEEN (ALBERTA)	JACK LETENDRE (TPA 1004)	809.6	22.5, Variable	1.841
RE3-018	MUNICIPAL DISTRICT OF OPPORTUNITY NO. 17	NW SEC-27 TWP-091 RGE-06 W5M	HER MAJESTY THE QUEEN (ALBERTA)	JACK LETENDRE (TPA 1004)	827.4	22.5	1.861
RE3-019	MUNICIPAL DISTRICT OF OPPORTUNITY NO. 17	NE SEC-28 TWP-091 RGE-06 W5M	HER MAJESTY THE QUEEN (ALBERTA)	JACK LETENDRE (TPA 1004)	807.1	22.5	1.816
RE3-020	MUNICIPAL DISTRICT OF OPPORTUNITY NO. 17	NW SEC-28 TWP-091 RGE-06 W5M	HER MAJESTY THE QUEEN (ALBERTA)	JACK LETENDRE (TPA 1004)	827.2	22.5	1.861

Tract Number	Municipality	Land Description	Landowner(s)	Land User(s)	Length (m)	Width (m)	Area (ha)
RE3-021	MUNICIPAL DISTRICT OF OPPORTUNITY NO. 17	NE SEC-29 TWP-091 RGE-06 W5M	HER MAJESTY THE QUEEN (ALBERTA)	JACK LETENDRE (TPA 1004)	813.1	22.5	1.830
RE3-022	MUNICIPAL DISTRICT OF OPPORTUNITY NO. 17	NW SEC-29 TWP-091 RGE-06 W5M	HER MAJESTY THE QUEEN (ALBERTA)	JACK LETENDRE (TPA 1004)	842.4	22.5, Variable, 27.5	2.029
RE3-023	MUNICIPAL DISTRICT OF OPPORTUNITY NO. 17	NE SEC-30 TWP-091 RGE-06 W5M	HER MAJESTY THE QUEEN (ALBERTA)	JACK LETENDRE (TPA 1004)	881.5	27.5, 32.0, 16.5	1.860
RE3-024	MUNICIPAL DISTRICT OF OPPORTUNITY NO. 17	NW SEC-30 TWP-091 RGE-06 W5M	HER MAJESTY THE QUEEN (ALBERTA)	JACK LETENDRE (TPA 1004)	827.2	16.5	1.365
RE3-025	NORTHERN SUNRISE COUNTY	NE SEC-25 TWP-091 RGE-07 W5M	HER MAJESTY THE QUEEN (ALBERTA)	JACK LETENDRE (TPA 1004)	807.4	16.5	1.331
RE3-026	NORTHERN SUNRISE COUNTY	NW SEC-25 TWP-091 RGE-07 W5M	HER MAJESTY THE QUEEN (ALBERTA)	JACK LETENDRE (TPA 1004)	827.4	16.5	1.365

Tract Number	Municipality	Land Description	Landowner(s)	Land User(s)	Length (m)	Width (m)	Area (ha)
RE3-027	NORTHERN SUNRISE COUNTY	NE SEC-26 TWP-091 RGE-07 W5M	HER MAJESTY THE QUEEN (ALBERTA)	JACK LETENDRE (TPA 1004)	807.3	16.5	1.332
RE3-028	NORTHERN SUNRISE COUNTY	NW SEC-26 TWP-091 RGE-07 W5M	HER MAJESTY THE QUEEN (ALBERTA)	JACK LETENDRE (TPA 1004)	827.5	16.5	1.365
RE3-029	NORTHERN SUNRISE COUNTY	NE SEC-27 TWP-091 RGE-07 W5M	HER MAJESTY THE QUEEN (ALBERTA)	JACK LETENDRE (TPA 1004)	807.3	16.5	1.332
RE3-030	NORTHERN SUNRISE COUNTY	NW SEC-27 TWP-091 RGE-07 W5M	HER MAJESTY THE QUEEN (ALBERTA)	JACK LETENDRE (TPA 1004)	838.2	16.5, Variable, 32.0	1.678
RE3-031	NORTHERN SUNRISE COUNTY	NE SEC-28 TWP-091 RGE-07 W5M	HER MAJESTY THE QUEEN (ALBERTA)	JACK LETENDRE (TPA 1004)	841.3	32.0, Variable, 16.5	1.910

Tract Number	Municipality	Land Description	Landowner(s)	Land User(s)	Length (m)	Width (m)	Area (ha)
RE3-032	NORTHERN SUNRISE COUNTY	NW SEC-28 TWP-091 RGE-07 W5M	HER MAJESTY THE QUEEN (ALBERTA)	JACK LETENDRE (TPA 1004)	827.4	16.5	1.365
RE3-033	NORTHERN SUNRISE COUNTY	NE SEC-29 TWP-091 RGE-07 W5M	HER MAJESTY THE QUEEN (ALBERTA)	JACK LETENDRE (TPA 1004)	807.3	16.5	1.332
RE3-034	NORTHERN SUNRISE COUNTY	NW SEC-29 TWP-091 RGE-07 W5M	HER MAJESTY THE QUEEN (ALBERTA)	JACK LETENDRE (TPA 1004)	827.4	16.5	1.365
RE3-035	NORTHERN SUNRISE COUNTY	NE SEC-30 TWP-091 RGE-07 W5M	HER MAJESTY THE QUEEN (ALBERTA)	JACK LETENDRE (TPA 1004)	807.3	16.5	1.332
RE3-036	NORTHERN SUNRISE COUNTY	NW SEC-30 TWP-091 RGE-07 W5M	HER MAJESTY THE QUEEN (ALBERTA)	JACK LETENDRE (TPA 1004)	827.5	16.5	1.365
RE3-037	NORTHERN SUNRISE COUNTY	NE SEC-25 TWP-091 RGE-08 W5M	HER MAJESTY THE QUEEN (ALBERTA)	MARGARET NOSKEY (TPA 2101)	807.3	16.5	1.332

Tract Number	Municipality	Land Description	Landowner(s)	Land User(s)	Length (m)	Width (m)	Area (ha)
RE3-038	NORTHERN SUNRISE COUNTY	NW SEC-25 TWP-091 RGE-08 W5M	HER MAJESTY THE QUEEN (ALBERTA)	MARGARET NOSKEY (TPA 2101)	827.5	16.5	1.365
RE3-039	NORTHERN SUNRISE COUNTY	NE SEC-26 TWP-091 RGE-08 W5M	HER MAJESTY THE QUEEN (ALBERTA)	MARGARET NOSKEY (TPA 2101)	807.4	16.5	1.332
RE3-040	NORTHERN SUNRISE COUNTY	NW SEC-26 TWP-091 RGE-08 W5M	HER MAJESTY THE QUEEN (ALBERTA)	MARGARET NOSKEY (TPA 2101)	827.4	16.5	1.365
RE3-041	NORTHERN SUNRISE COUNTY	NE SEC-27 TWP-091 RGE-08 W5M	HER MAJESTY THE QUEEN (ALBERTA)	MARGARET NOSKEY (TPA 2101)	1150.8	16.5, Variable, 32.0	2.316
RE3-042	NORTHERN SUNRISE COUNTY	NW SEC-27 TWP-091 RGE-08 W5M	HER MAJESTY THE QUEEN (ALBERTA)	MARGARET NOSKEY (TPA 2101)	256.7	16.5	0.382

Tract Number	Municipality	Land Description	Landowner(s)	Land User(s)	Length (m)	Width (m)	Area (ha)
RE3-043	NORTHERN SUNRISE COUNTY	SW SEC-34 TWP-091 RGE-08 W5M	HER MAJESTY THE QUEEN (ALBERTA)	MARGARET NOSKEY (TPA 2101)	695.9	16.5, 22.5	1.220
RE3-044	NORTHERN SUNRISE COUNTY	SE SEC-33 TWP-091 RGE-08 W5M	HER MAJESTY THE QUEEN (ALBERTA)	MARGARET NOSKEY (TPA 2101)	806.9	22.5	1.815
RE3-045	NORTHERN SUNRISE COUNTY	SW SEC-33 TWP-091 RGE-08 W5M	HER MAJESTY THE QUEEN (ALBERTA)	MARGARET NOSKEY (TPA 2101)	208.4	22.5	0.463